


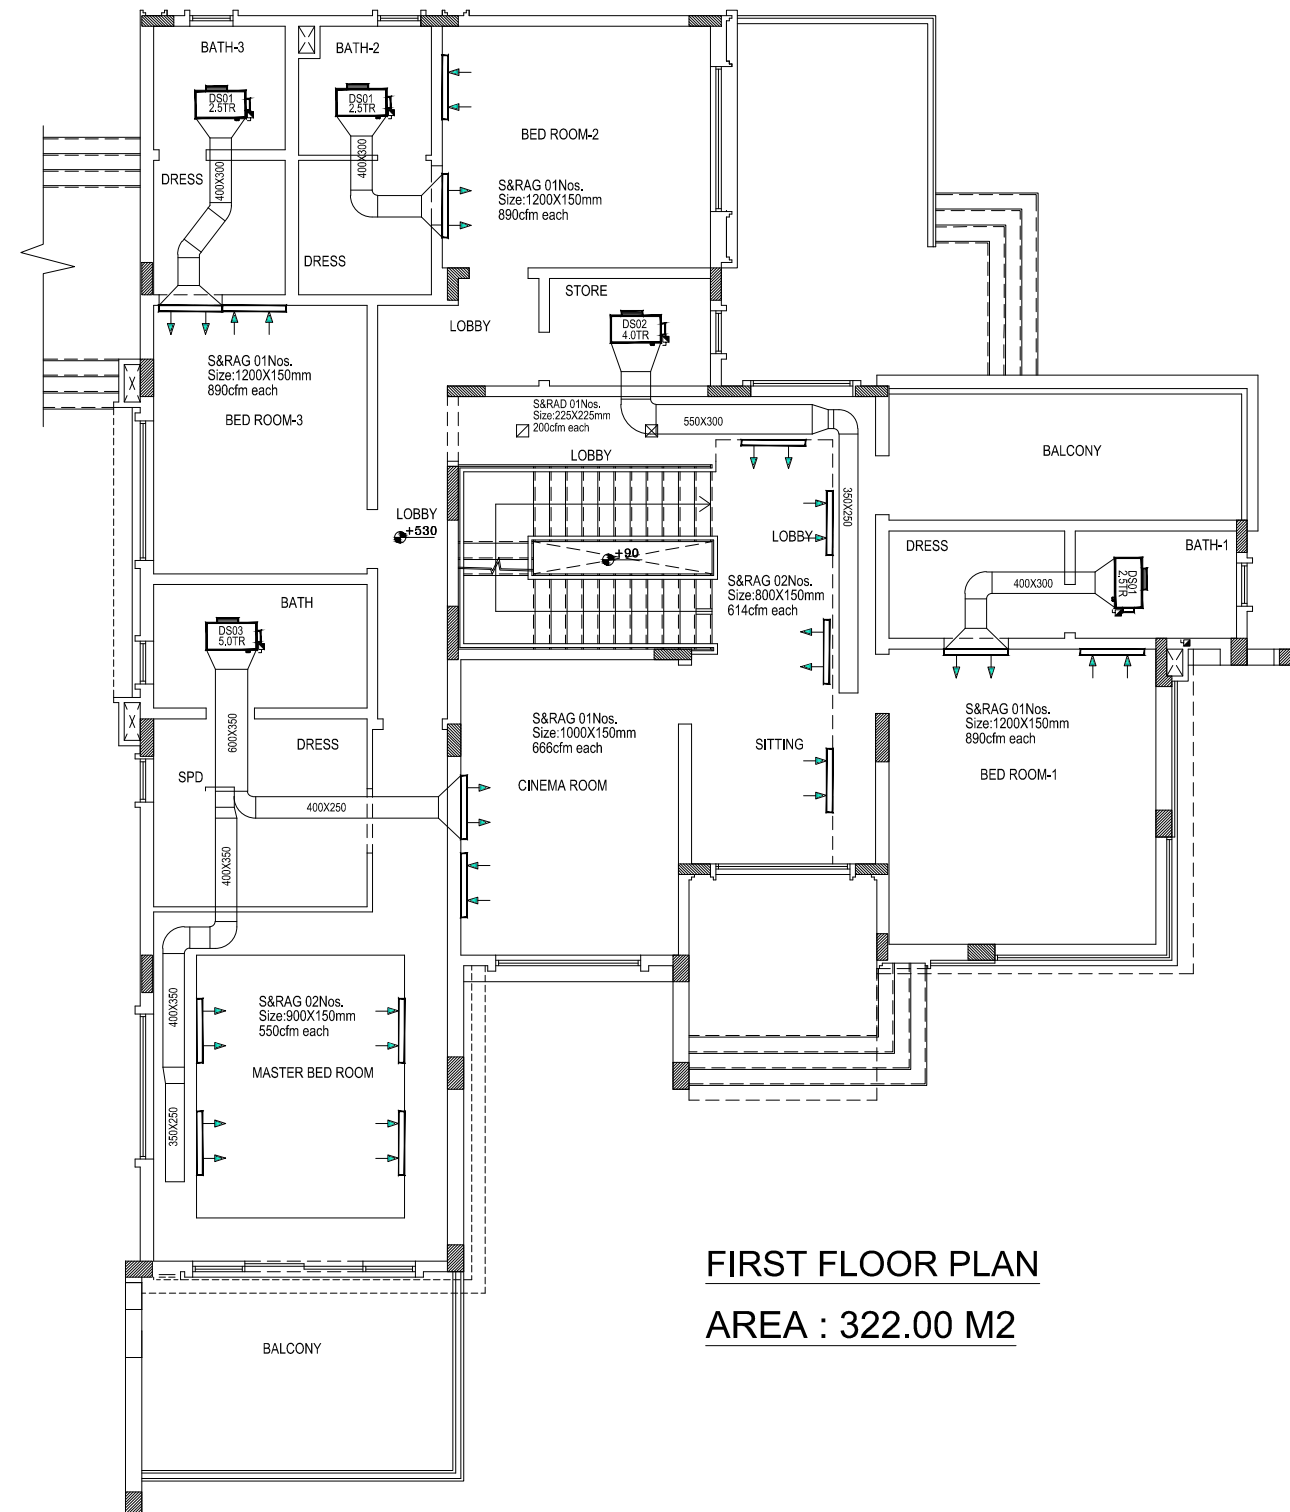

FIRST FLOOR PLAN
AREA : 322.00 M2

No.	Unit Type	Model No. (outdoor/indoor)	Refrigerant	TR (Nom.)	TMBH	CFM	Power Input (kW)	Dimensions(L x W x H) mm (indoor- outdoor)	Power Supply (V/Ph/Hz) (indoor/outdoor)	Qty. (Nos.)
DS01	Ducted split	42TKS030-71UCR1 / 38CKM030-X-7	R410	2.5	30	890	2.78	1440 x 645 x 275 / 793 x 793 x 632	230/1/50 - 230/1/50	7
DS02	Ducted split	42TKS048-71UCR1 / 38CKM048-X-9	R410	4.0	48	1427	4.44	1440 x 645 x 375 / 793 x 793 x 718	230/1/50 - 400/3/50	4
DS03	Ducted split	42TKS060-71UCR1 / 38CKM060-X-9	R410	5.0	60	1766	5.05	1640 x 645 x 375 / 793 x 793 x 804	230/1/50 - 400/3/50	2